



BIBLE CHURCH | NORTH EXTERIOR ELEVATION

SCALE: 1/8" = 1'-0"

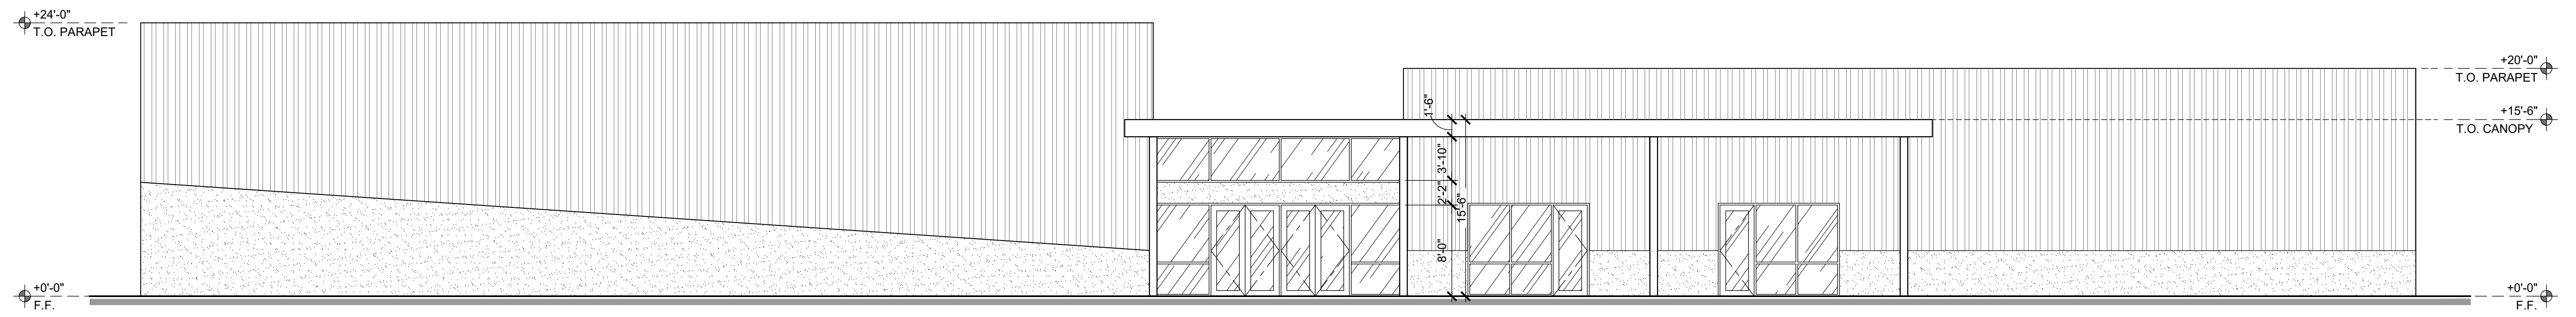


BIBLE CHURCH | SOUTH EXTERIOR ELEVATION

SCALE: 1/8" = 1'-0"

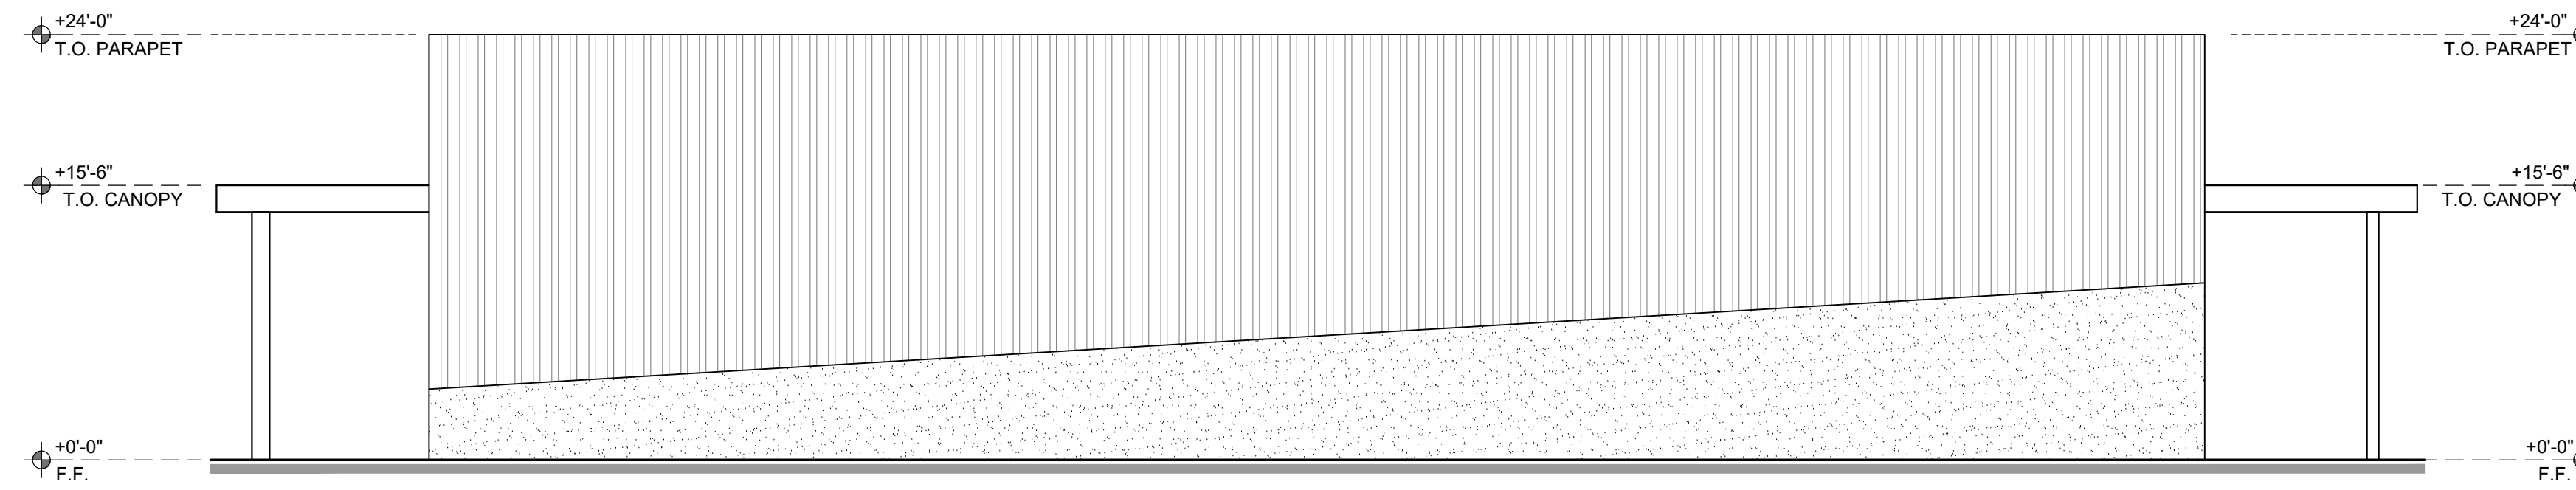

BIBLE CHURCH | WEST EXTERIOR ELEVATION

SCALE: 1/8" = 1'-0"

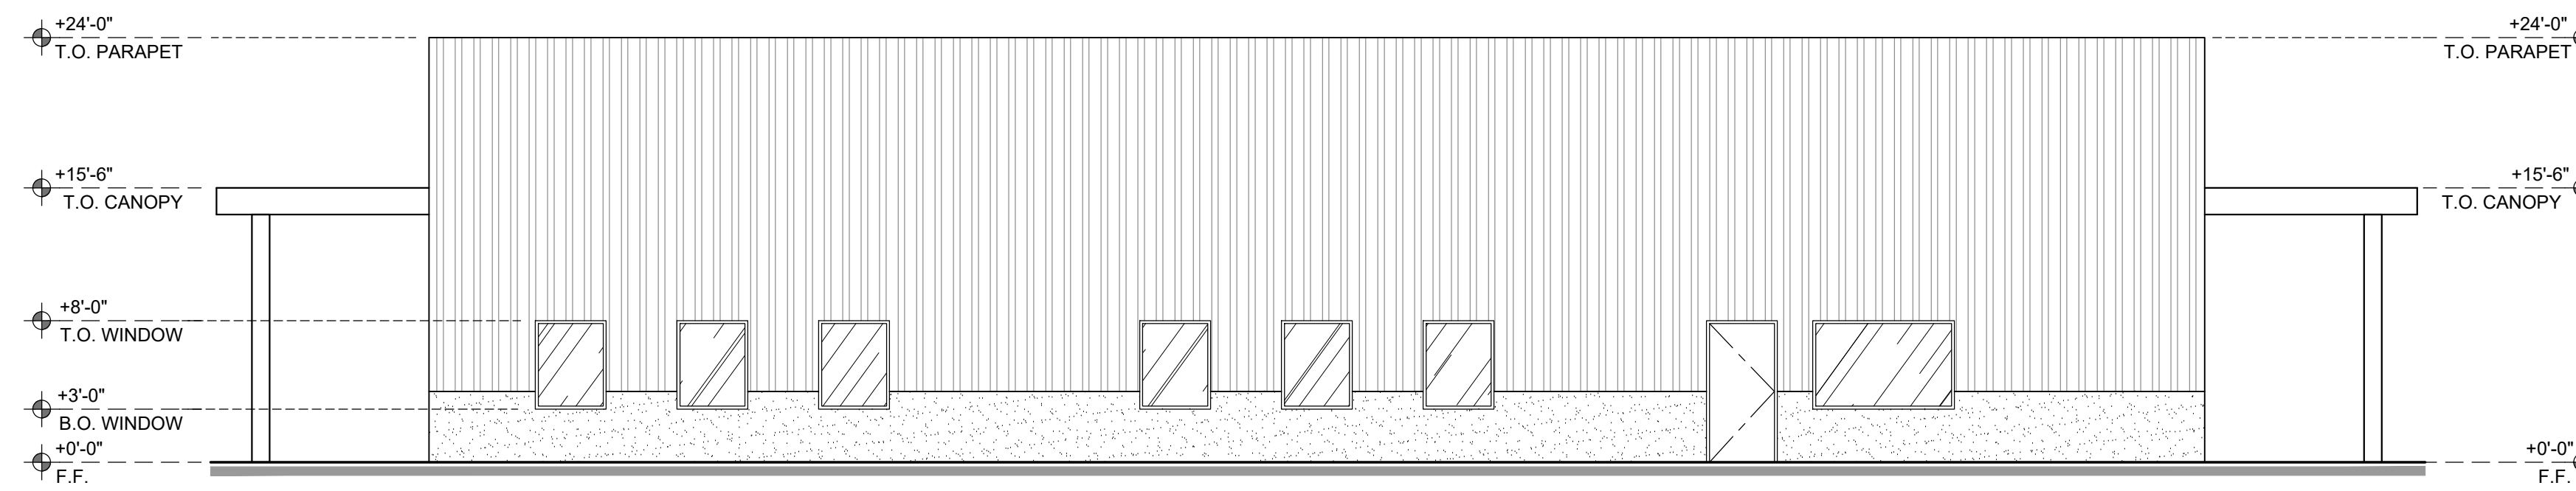

BIBLE CHURCH | EAST EXTERIOR ELEVATION

SCALE: 1/8" = 1'-0"

ARCHITECT:

Andy Falscher
 7045 N. 23RD WAY
 PHOENIX, ARIZONA 85020
 Phone: (602) 264-1500
 ANDY1521@AOL.COM

PRELIMINARY PLANS

FOR
 GILBERT BIBLE CHURCH / ABLE MINISTRIES
 15303 S. GILBERT ROAD

REVISIONS

△	
△	
△	
△	

DATE

DRWN BY

CHKD BY AP

JOB #

STK PLN

A301

THESE DRAWINGS ARE INSTRUMENTS OF SERVICE AND THE PROPERTY OF ANDY FALSCHER. ANY REPRODUCTION OF THESE DRAWINGS OR ANY PORTION HEREIN WITHOUT WRITTEN PERMISSION FROM ANDY FALSCHER IS PROHIBITED BY LAW. DO NOT SCALE DRAWINGS. NOTIFY ARCHITECT IMMEDIATELY OF ANY DISCREPANCIES CONCERNING THE INFORMATION HEREIN. THE ARCHITECT ASSUMES NO RESPONSIBILITY OF WORK IN PLACE DEVIATING FROM THE INFORMATION AND INTENT OF THESE DRAWINGS.